




Front (SouthWest) Elevation SCALE 1:50

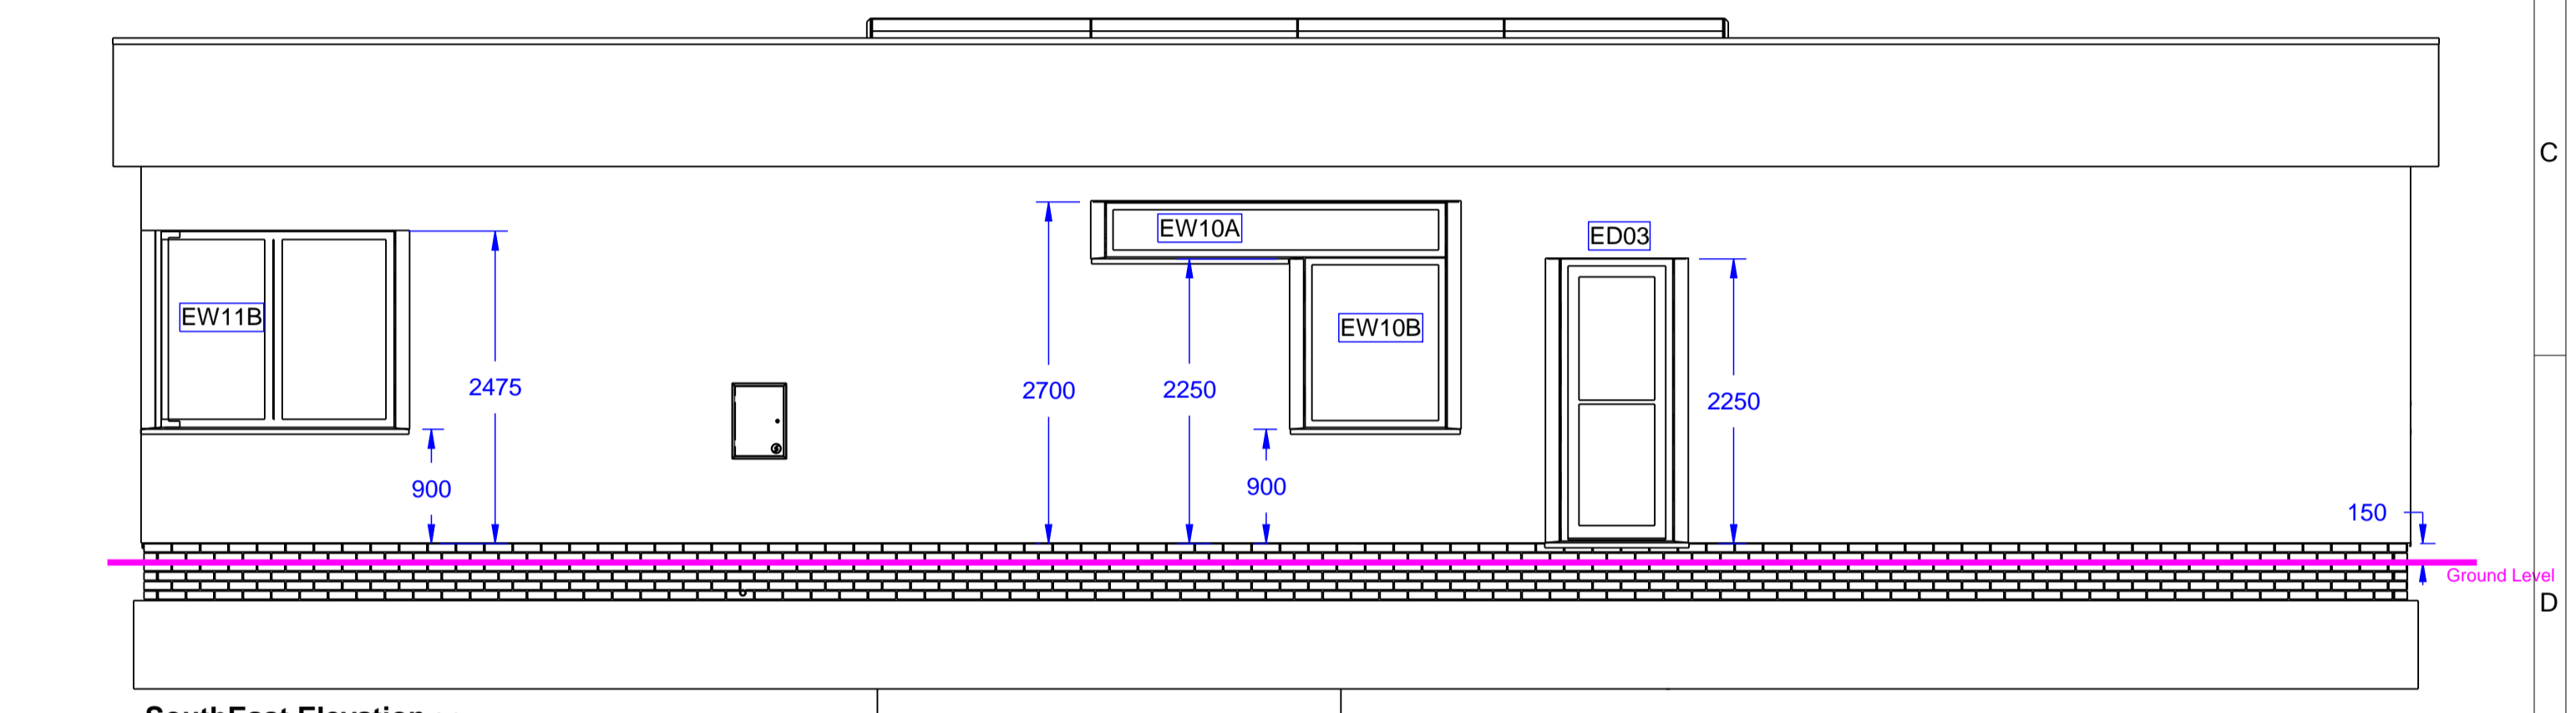

SouthEast Elevation SCALE 1:50

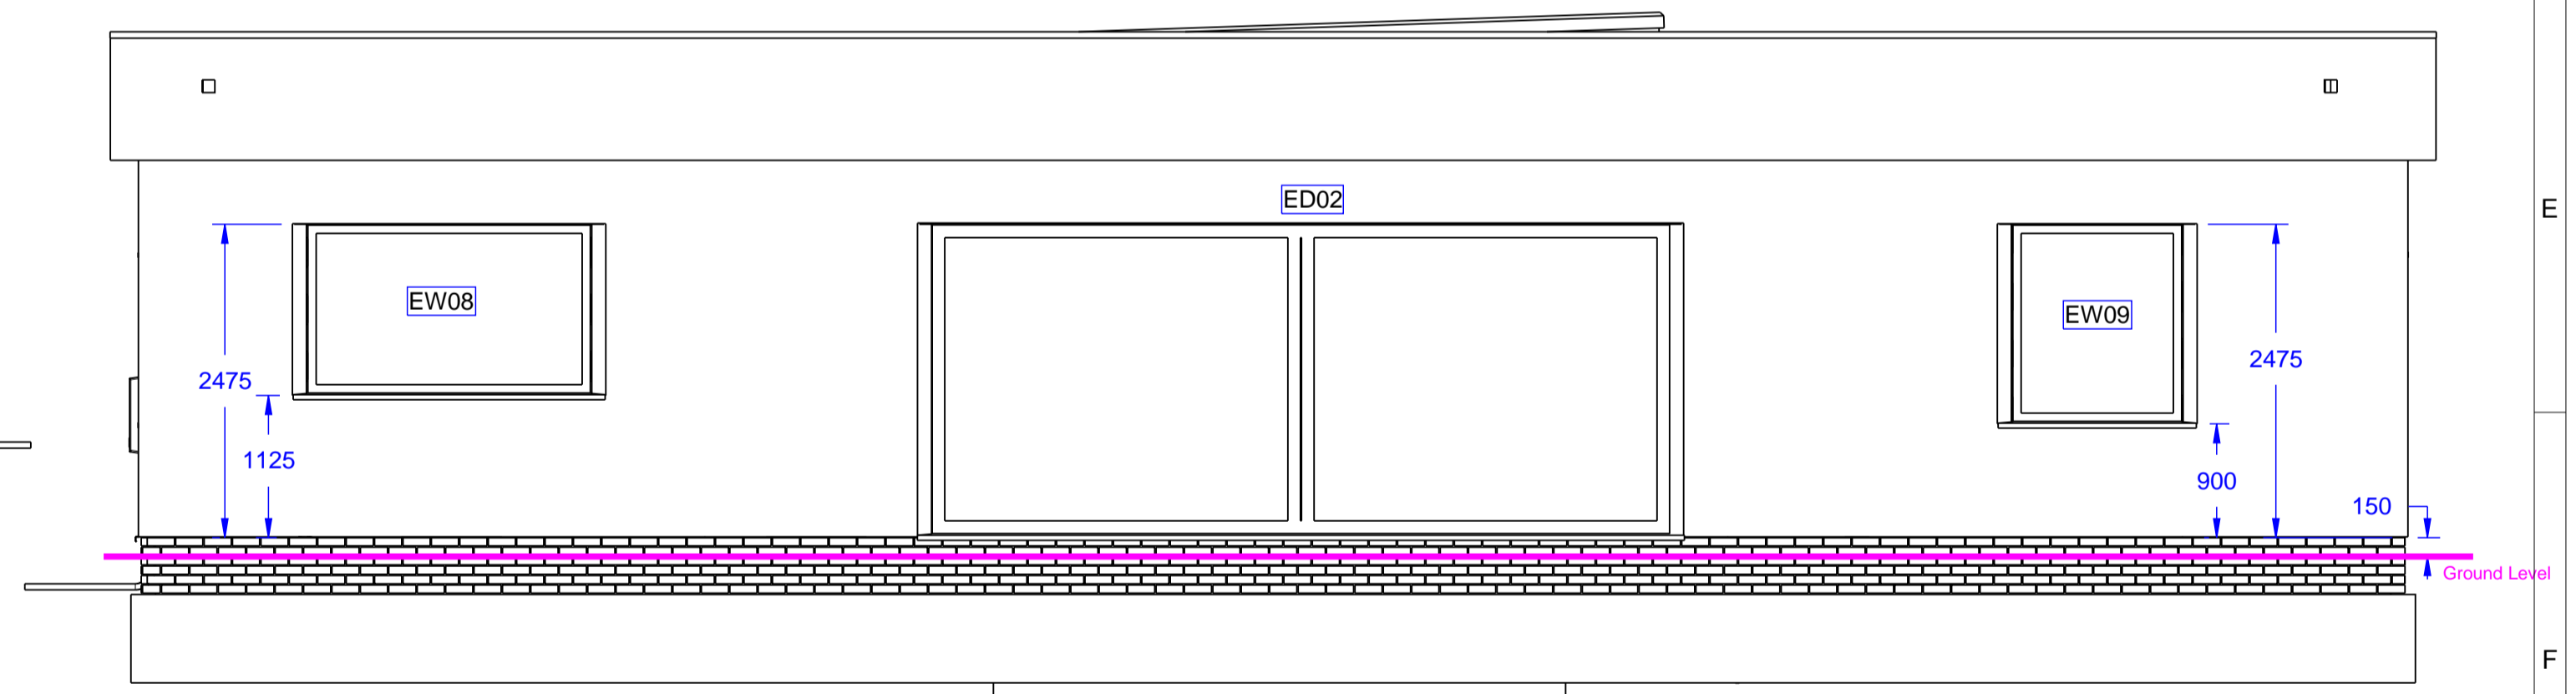

Rear (NorthEast) Elevation SCALE 1:50

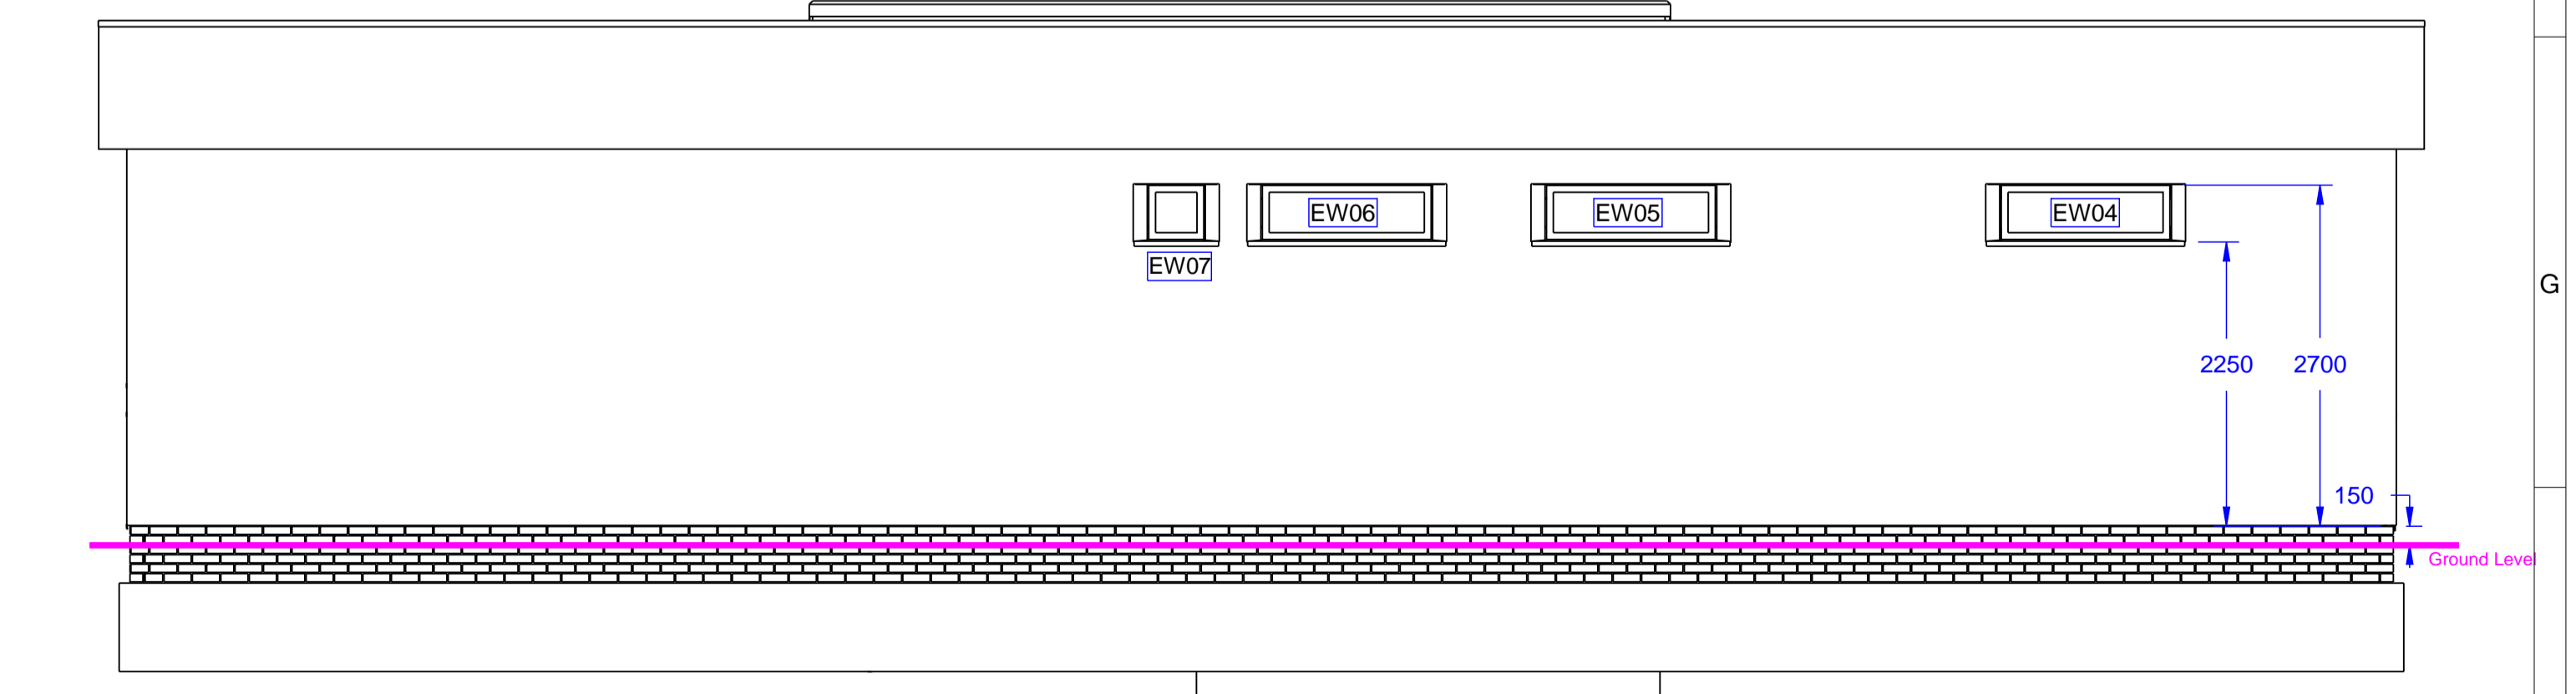

NorthWest Elevation SCALE 1:50

Revision History				Units: mm	Third Angle Projection	Rev No.: 1	Date: 10/05/2019	Title: Floorplan/Elevations
1	06/05/2019	New Drawing		Scale: @A1	Drawn: JES	Checked: <chk>		Drawing Number: H100-FE-01
				Sheet: 1 of 1	A1	Revision note: New Drawing		

© 2018